



**NAGLE ROAD AND HIGHWAY 401**  
Interchange Planning Study  
Preliminary Design & Class  
Environmental Assessment  
GWP 4059-17-00




SCALE 1:4500

**LEGEND**

- NEW ROADWAY**: Red line
- NEW BIKE LANE**: Green line
- NEW SIDEWALK**: Yellow line
- FUTURE ROADWAY**: Dashed black line
- POSSIBLE ROAD CONNECTION BY THE TOWN OF COBOURG**: Dashed grey line

**EXISTING MTO RIGHT-OF-WAY**  
Property Required - Phase 1  
Property Required - Phase 2  
Property Required - Phase 3  
Property Acquisition - Phase 2  
Cobourg East Community Secondary Plan  
designates this area as "Business Park"

**Recommended Plan**  
Nagle Road Interchange  
Town of Cobourg  
Township of Hamilton

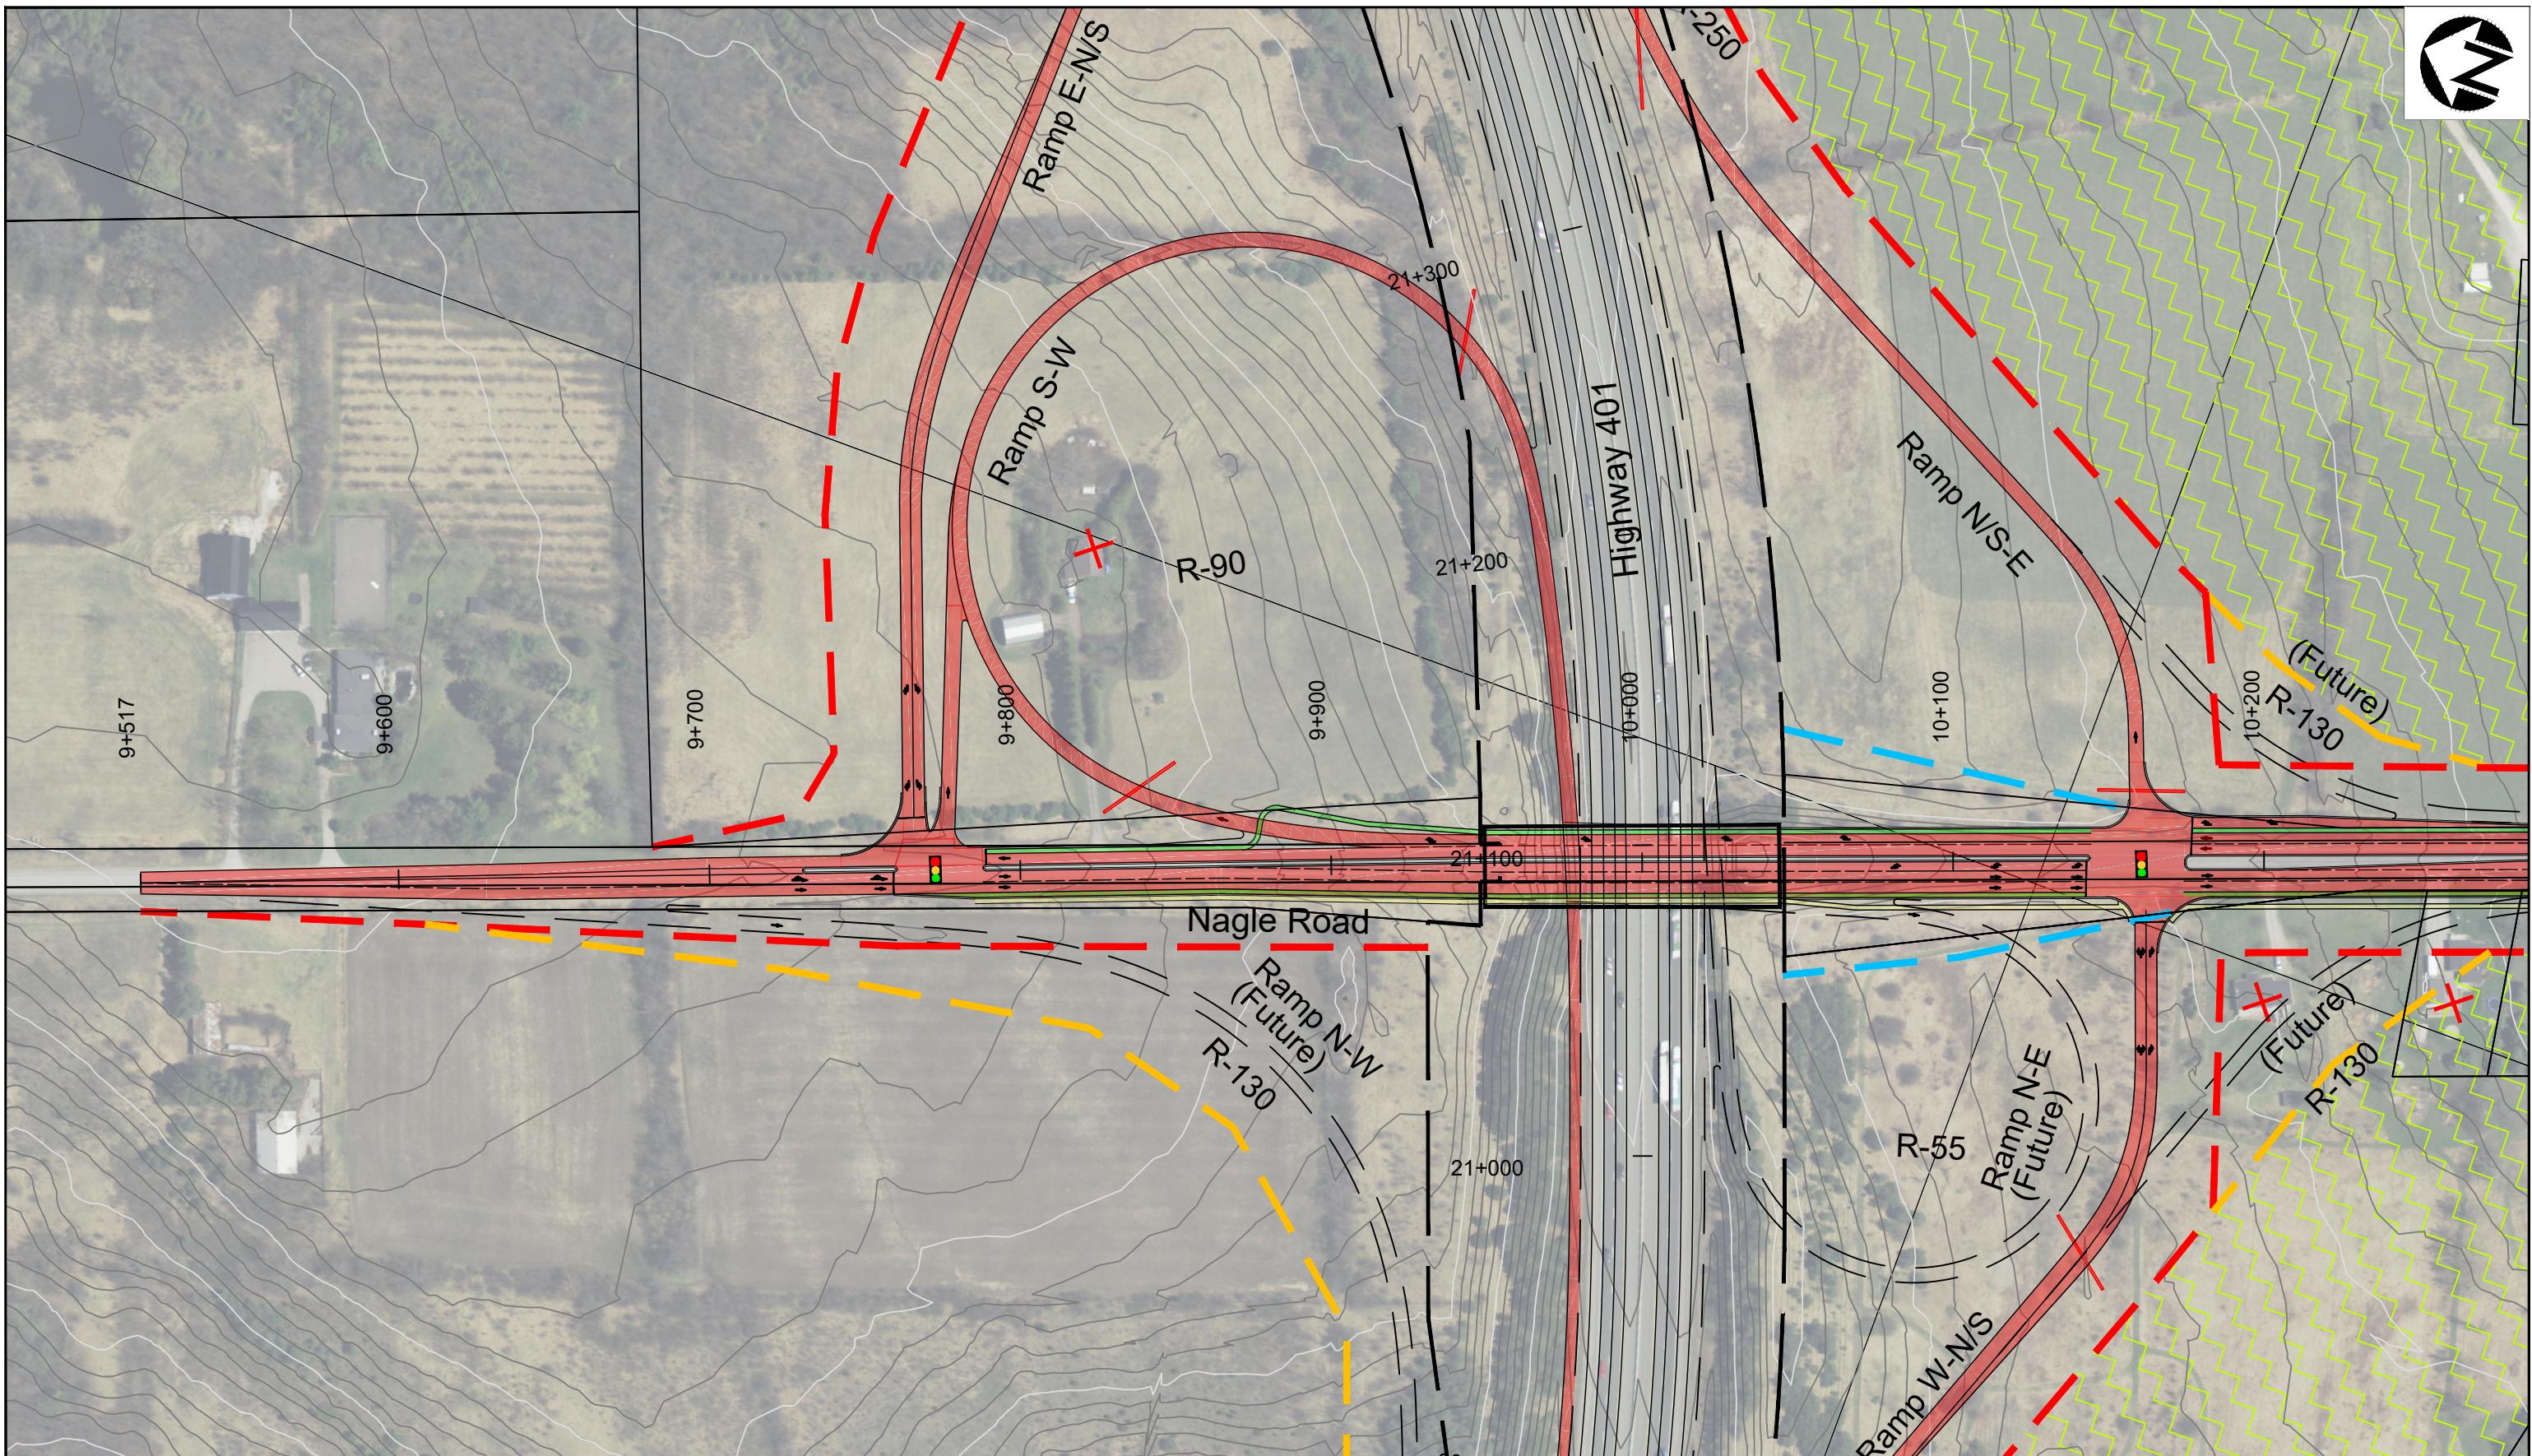

**NAGLE ROAD AND HIGHWAY 401**  
Interchange Planning Study  
Preliminary Design & Class  
Environmental Assessment  
GWP 4059-17-00




SCALE 1:2000

**LEGEND**

- NEW ROADWAY
- NEW BIKE LANE
- NEW SIDEWALK
- FUTURE ROADWAY
- POSSIBLE ROAD CONNECTION BY THE TOWN OF COBOURG

EXISTING MTO RIGHT-OF-WAY  
PROPERTY REQUIRED - Phase 1  
PROPERTY REQUIRED - Phase 2  
PROPERTY REQUIRED - Phase 3  
PROPERTY ACQUISITION - Phase 2  
Cobourg East Community Secondary Plan  
designates this area as "Business Park"

**Recommended Plan**  
Nagle Road  
Sta 9+517 to 10+200  
Township of Hamilton/ Town Cobourg

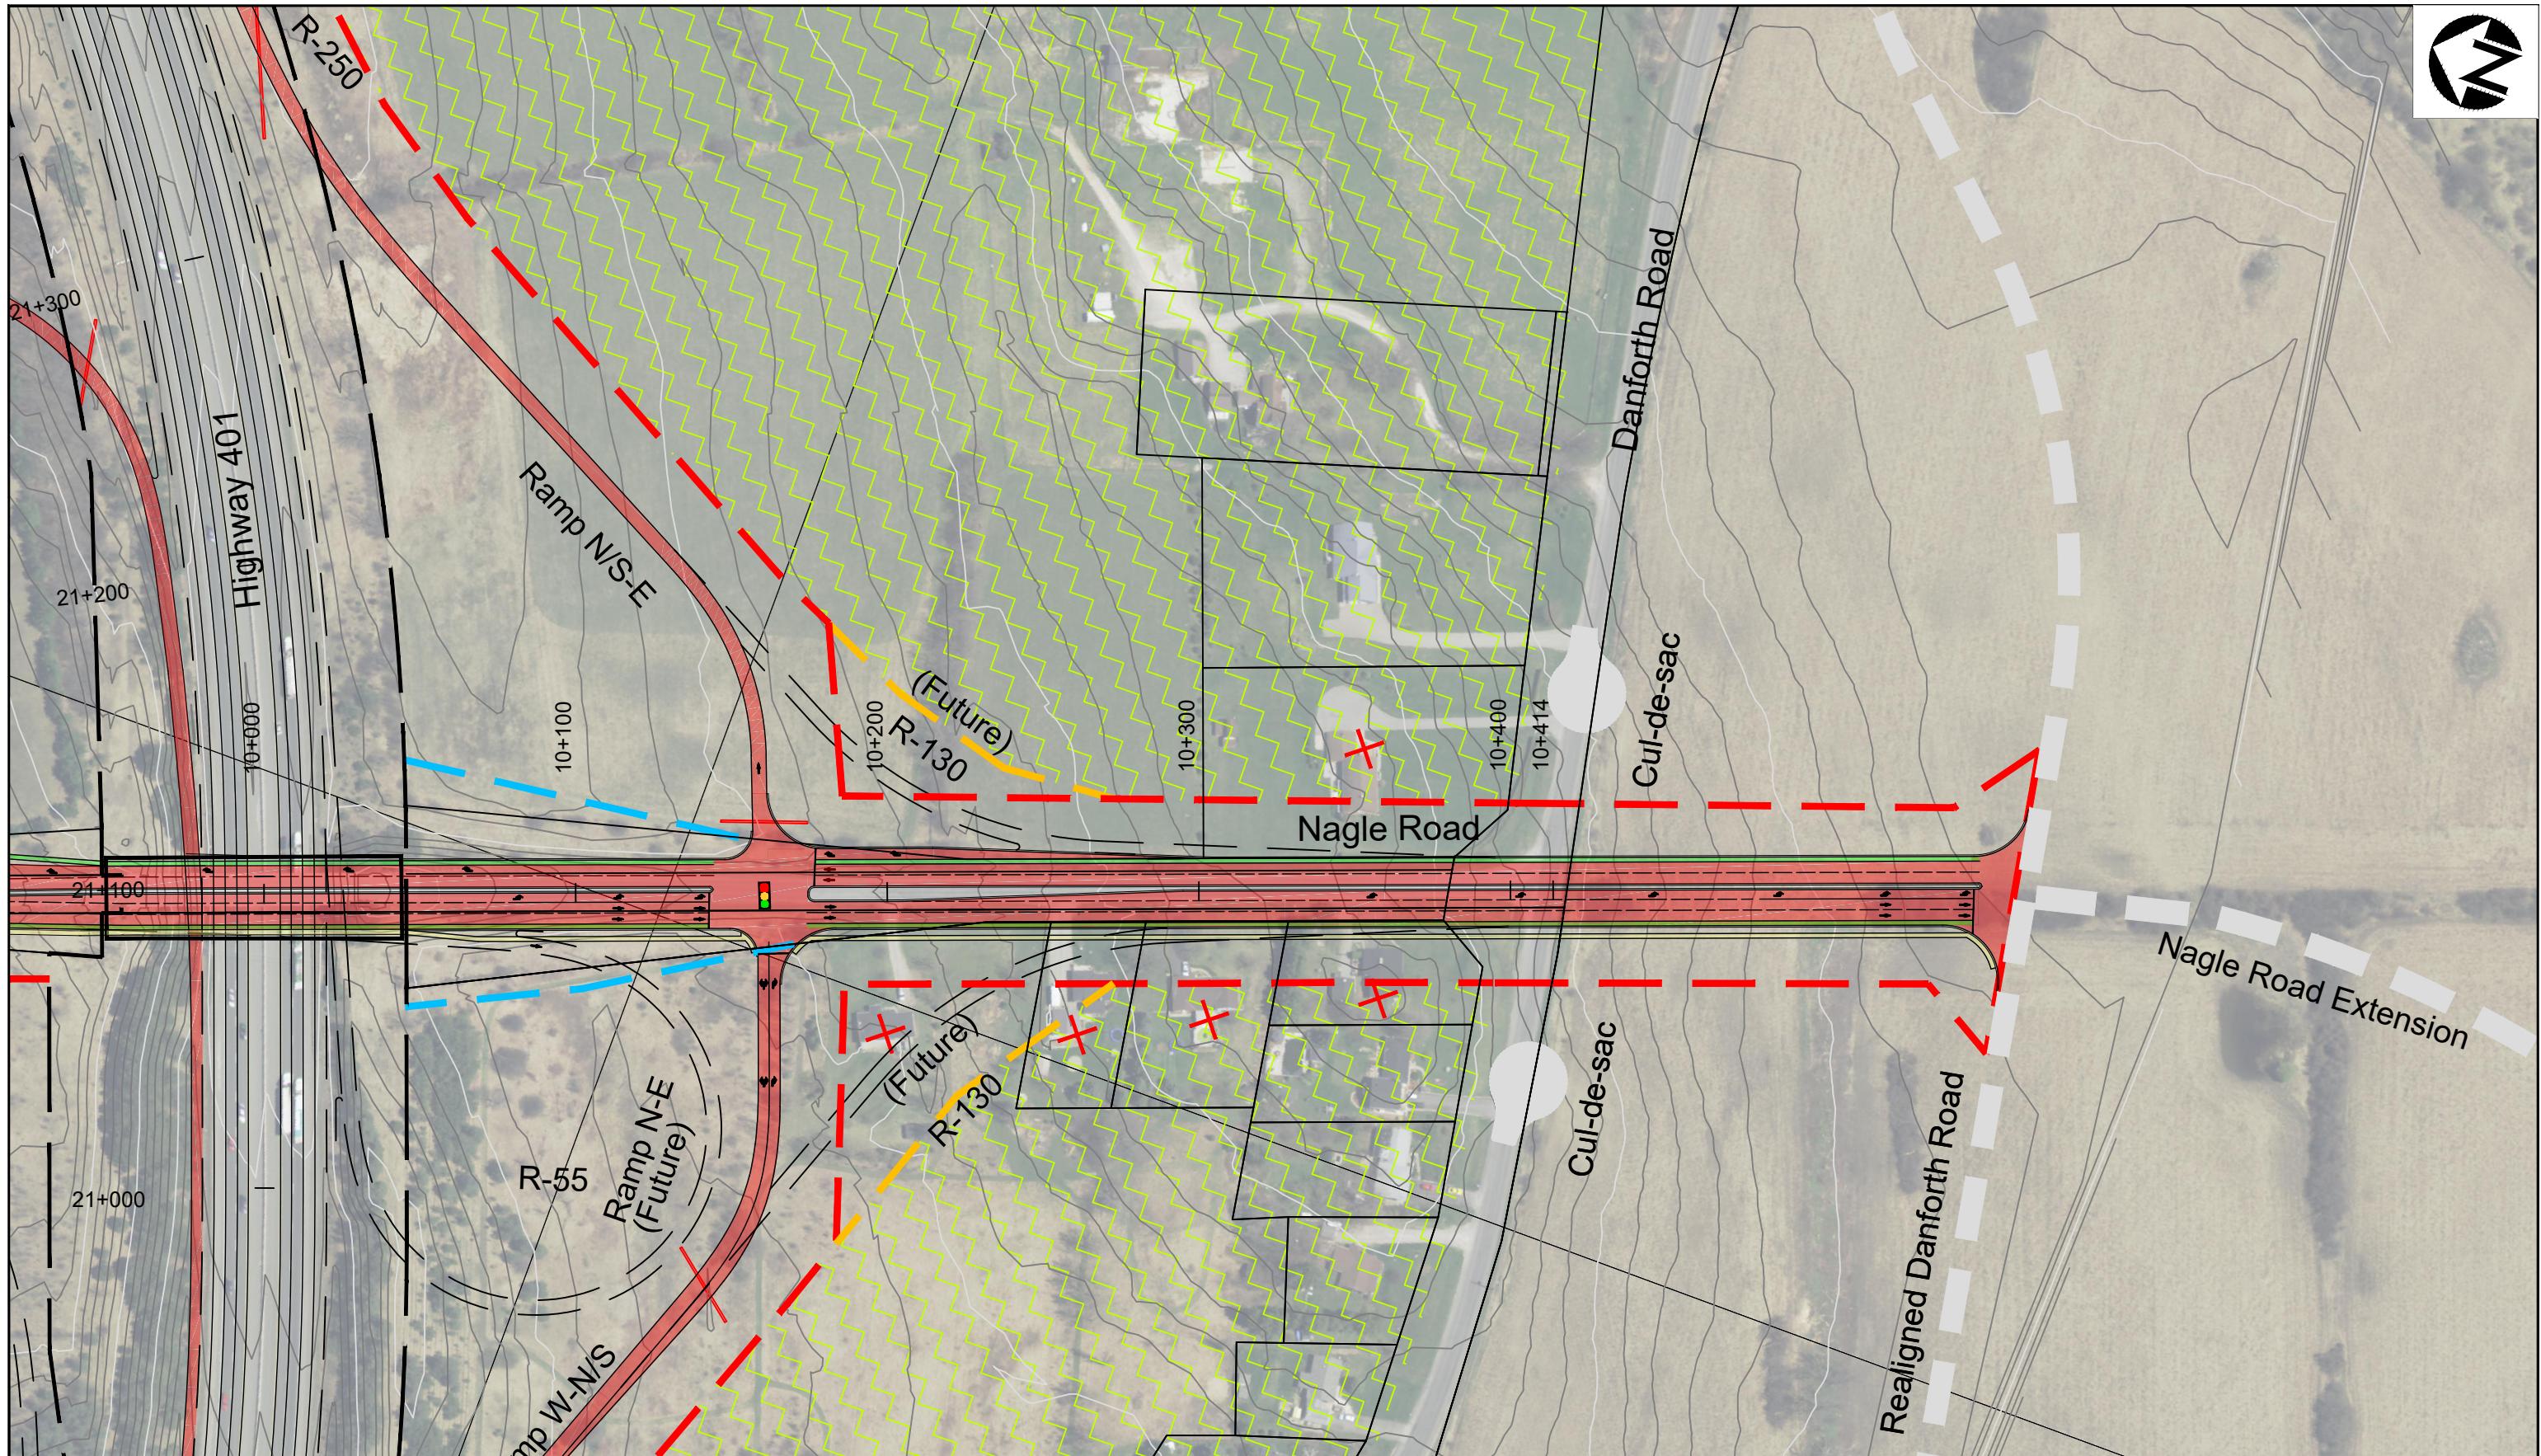

**NAGLE ROAD AND HIGHWAY 401**  
Interchange Planning Study  
Preliminary Design & Class  
Environmental Assessment  
GWP 4059-17-00




SCALE 1:2000

**LEGEND**

- NEW ROADWAY
- NEW BIKE LANE
- NEW SIDEWALK
- FUTURE ROADWAY
- POSSIBLE ROAD CONNECTION BY THE TOWN OF COBOURG
- EXISTING MTO RIGHT-OF-WAY
- PROPERTY REQUIRED - Phase 1
- PROPERTY REQUIRED - Phase 2
- PROPERTY REQUIRED - Phase 3
- PROPERTY ACQUISITION - Phase 2
- Cobourg East Community Secondary Plan designates this area as "Business Park"

**Recommended Plan**  
Nagle Road  
Sta 10+000 to 10+430  
Town of Cobourg

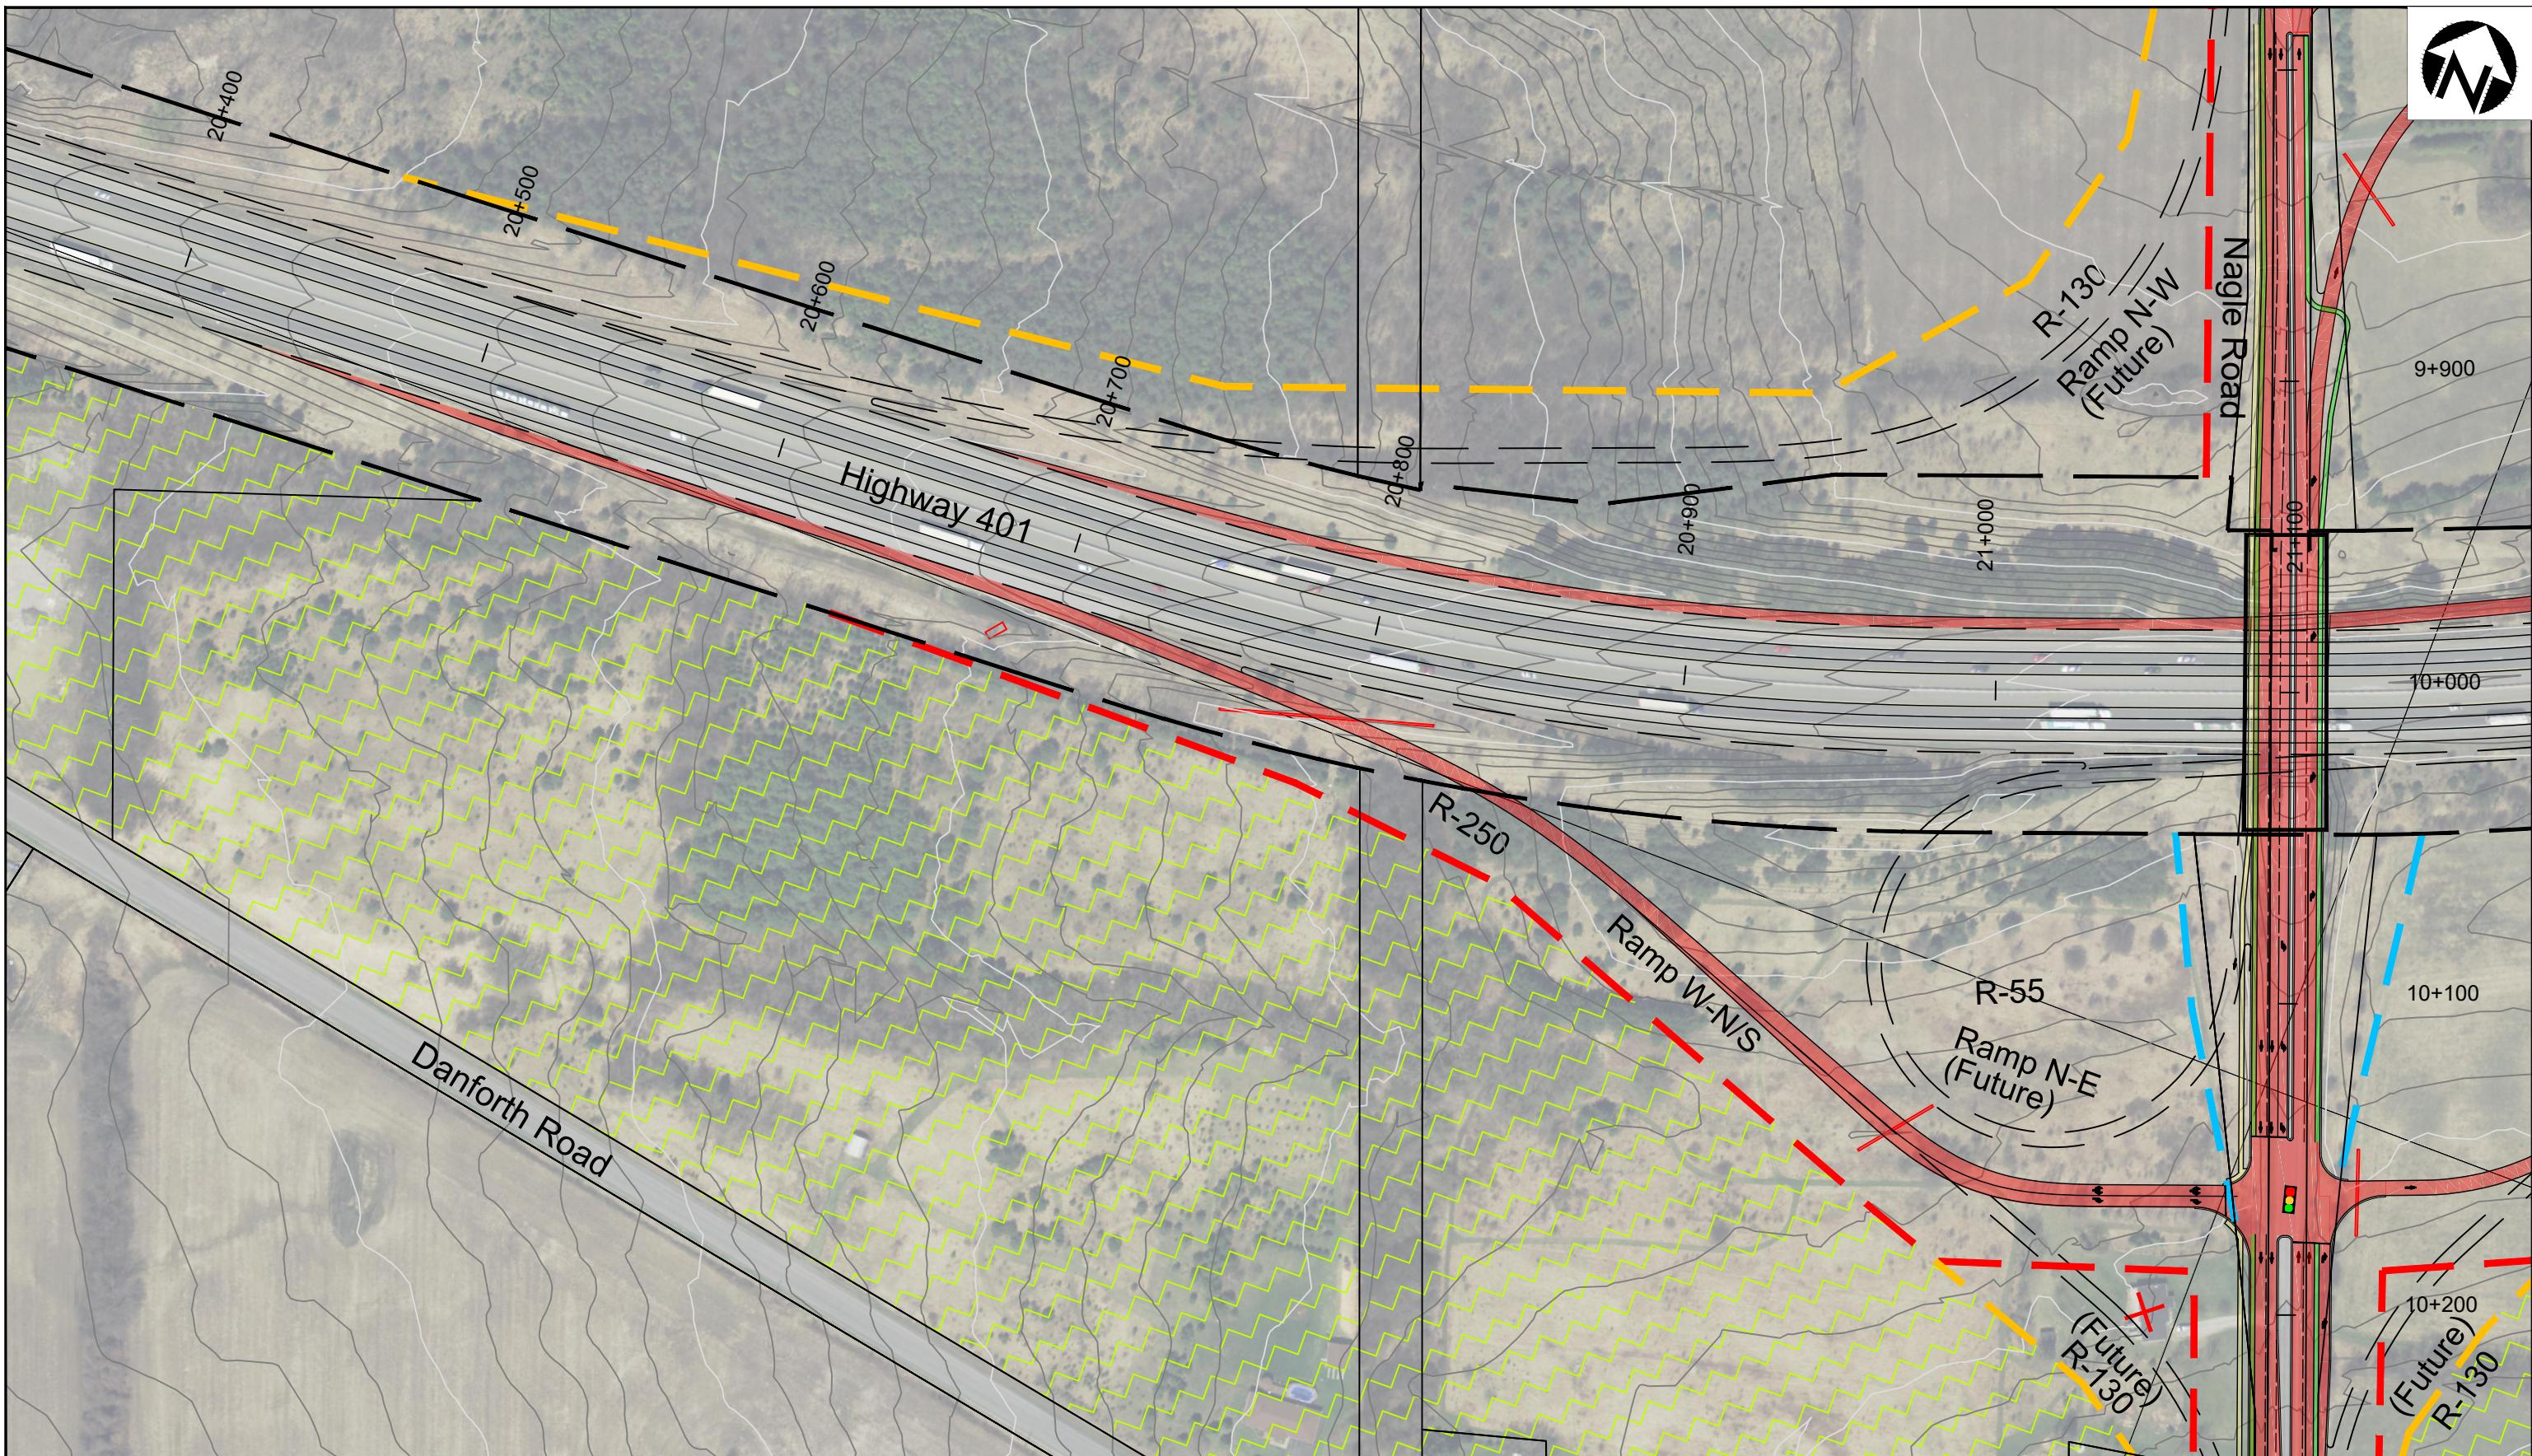

**NAGLE ROAD AND HIGHWAY 401**  
Interchange Planning Study  
Preliminary Design & Class  
Environmental Assessment  
GWP 4059-17-00



SCALE 1:2000

**LEGEND**

- NEW ROADWAY
- NEW BIKE LANE
- NEW SIDEWALK
- FUTURE ROADWAY
- POSSIBLE ROAD CONNECTION  
BY THE TOWN OF COBOURG

EXISTING MTO RIGHT-OF-WAY  
PROPERTY REQUIRED - Phase 1  
PROPERTY REQUIRED - Phase 2  
PROPERTY REQUIRED - Phase 3  
PROPERTY ACQUISITION - Phase 2  
Cobourg East Community Secondary Plan  
designates this area as "Business Park"

**Recommended Plan**  
Highway 401  
Sta 20+400 to 21+100  
Township of Hamilton

