
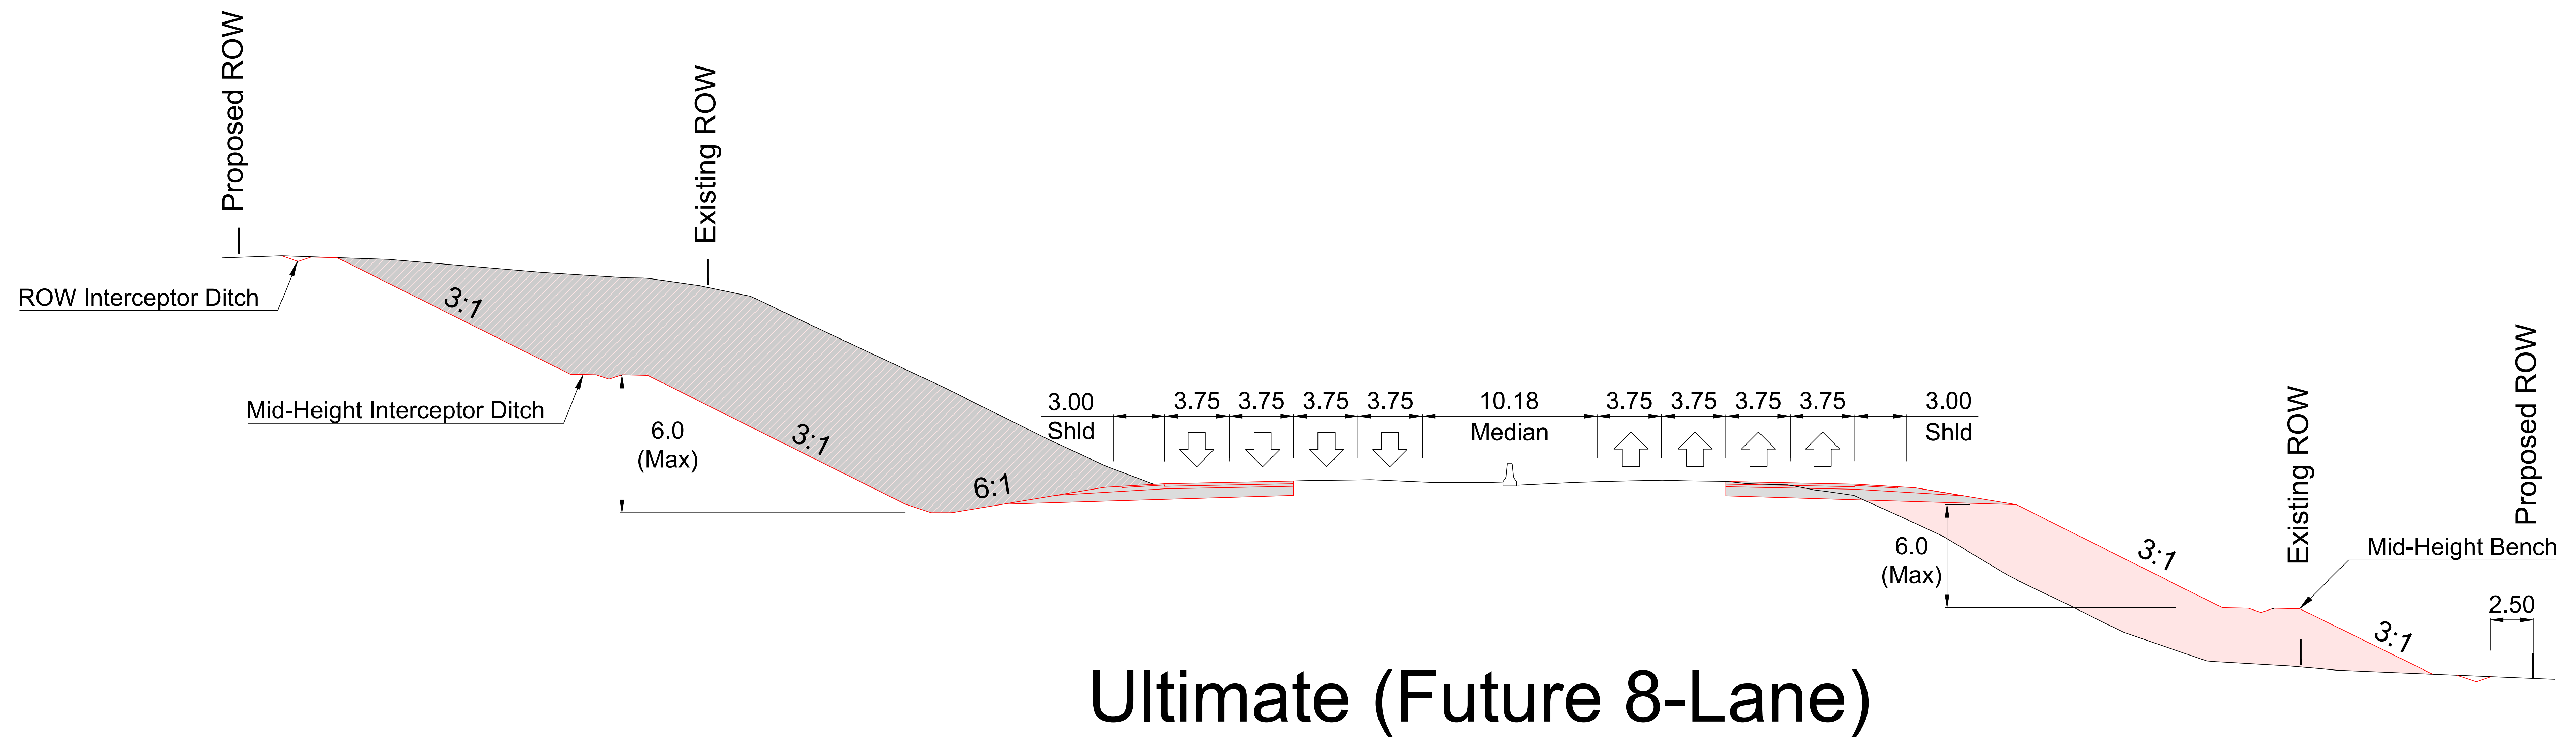


Highway 401 Preferred Cross-Section

LEGEND

— Existing Ground/Roadway
 — New Ground/Roadway

7

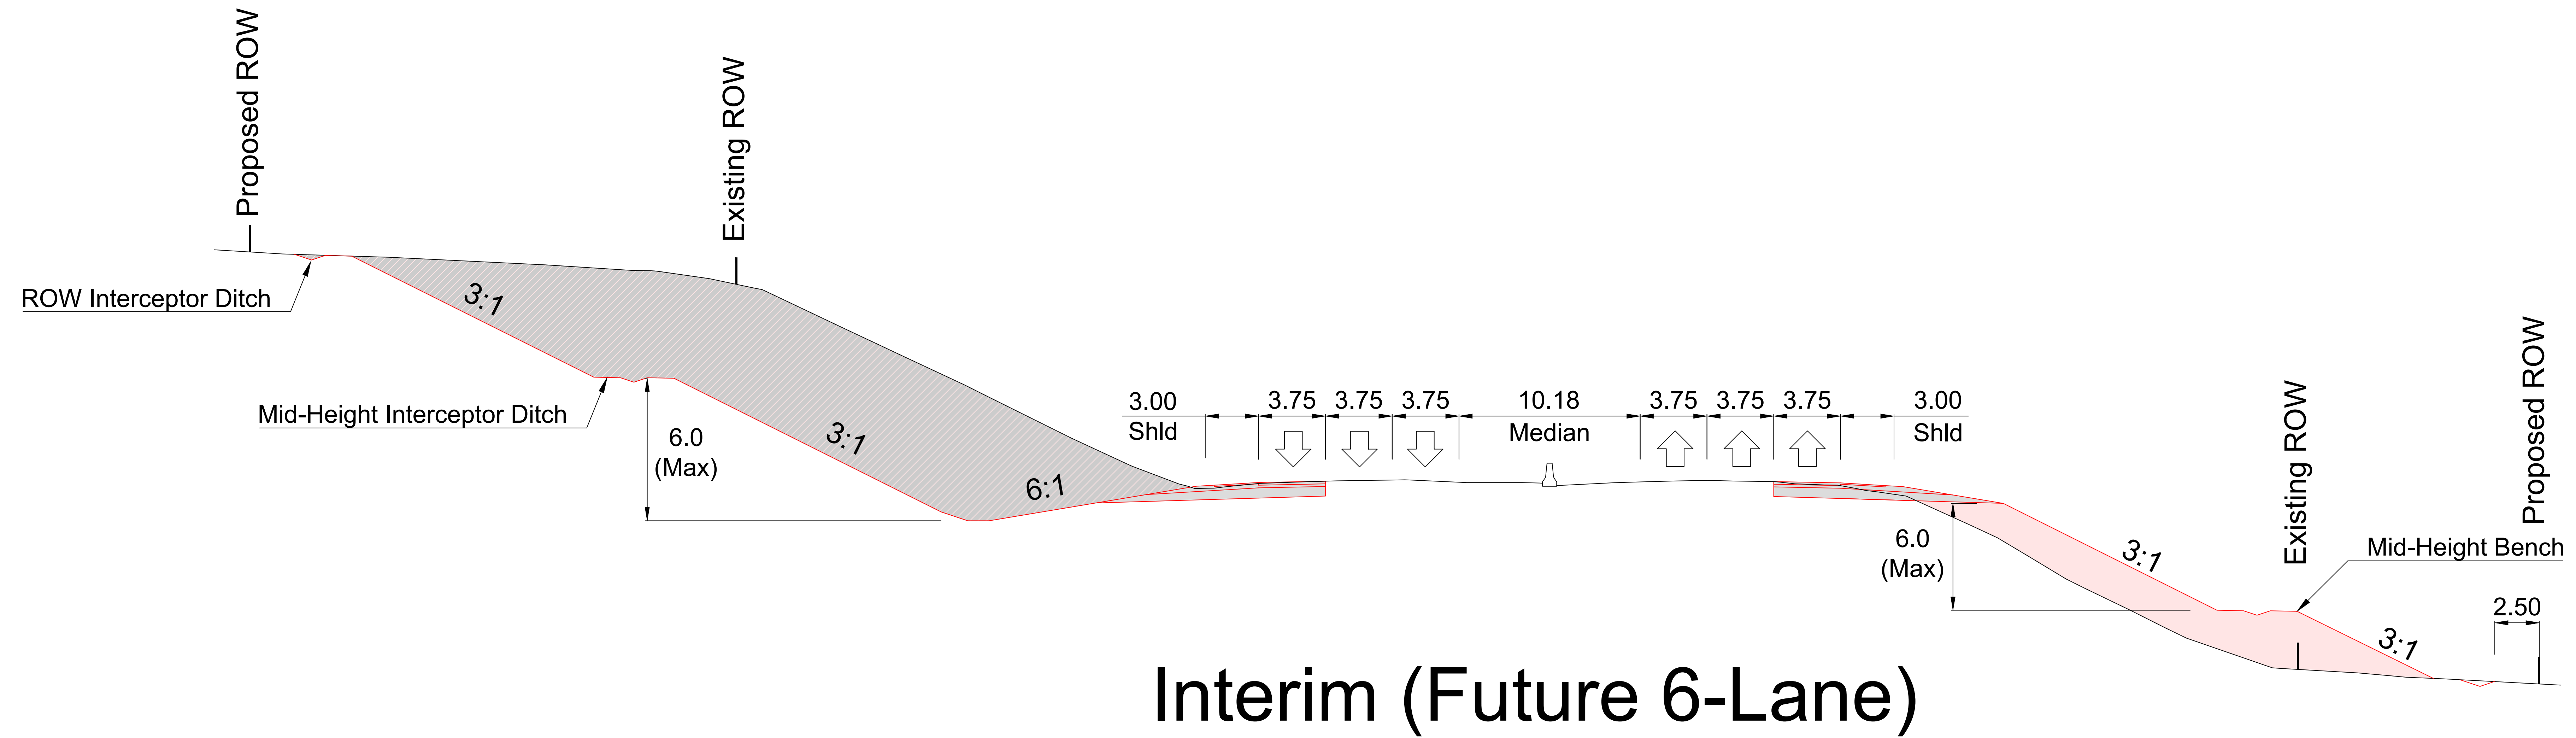

7.5
1:150